
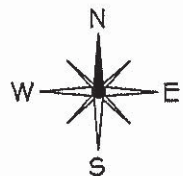


Exhibit A

*Northland
Family Planning
Sterling Heights*

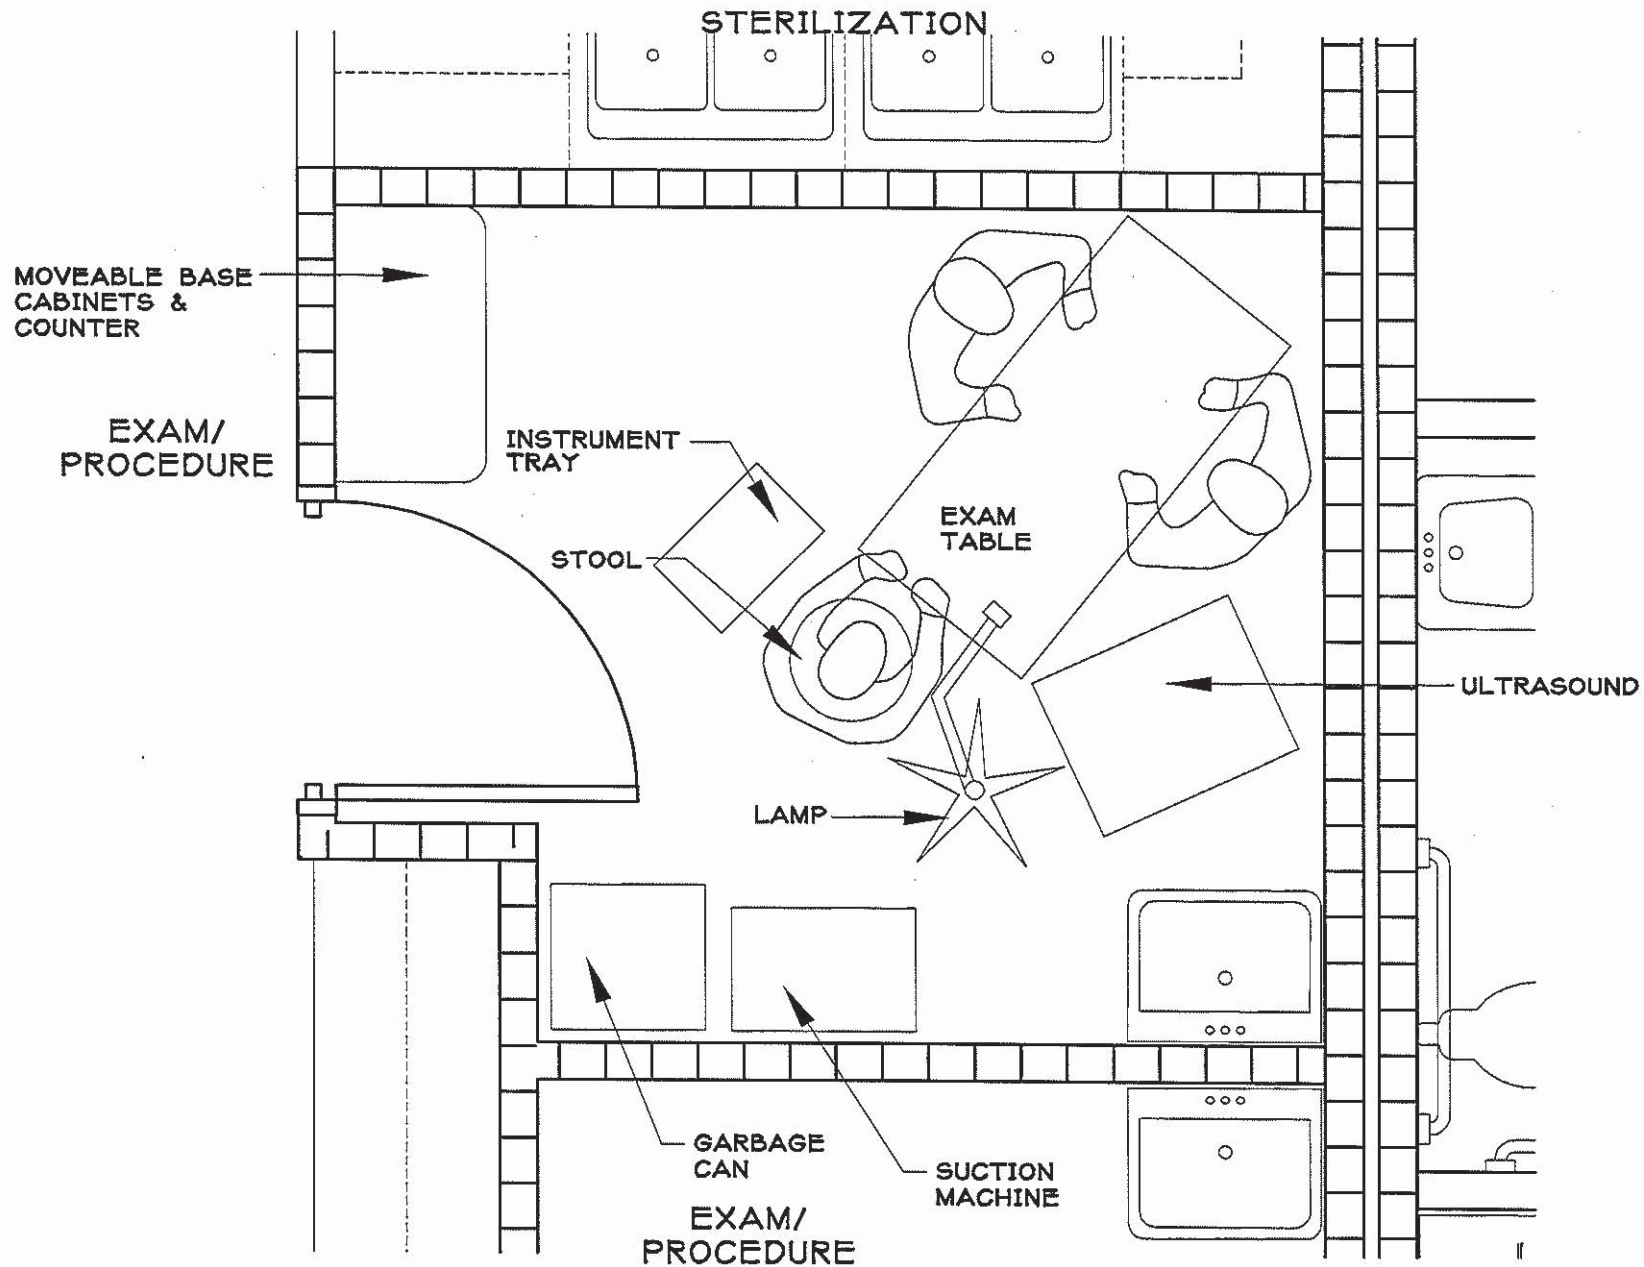

**ENLARGED EXAM/PROCEDURE
ROOM FLOOR PLAN**

SCALE: 1/2" = 1'-0"


**NORTHLAND FAMILY PLANNING CLINIC, INC. EAST -
D & E PROCEDURE, EXAM ROOM 1**

3810 17 MILE ROAD
STERLING HEIGHTS, MI 48310


Exhibit B

EXAM/
PROCEDURE

STERILIZATION

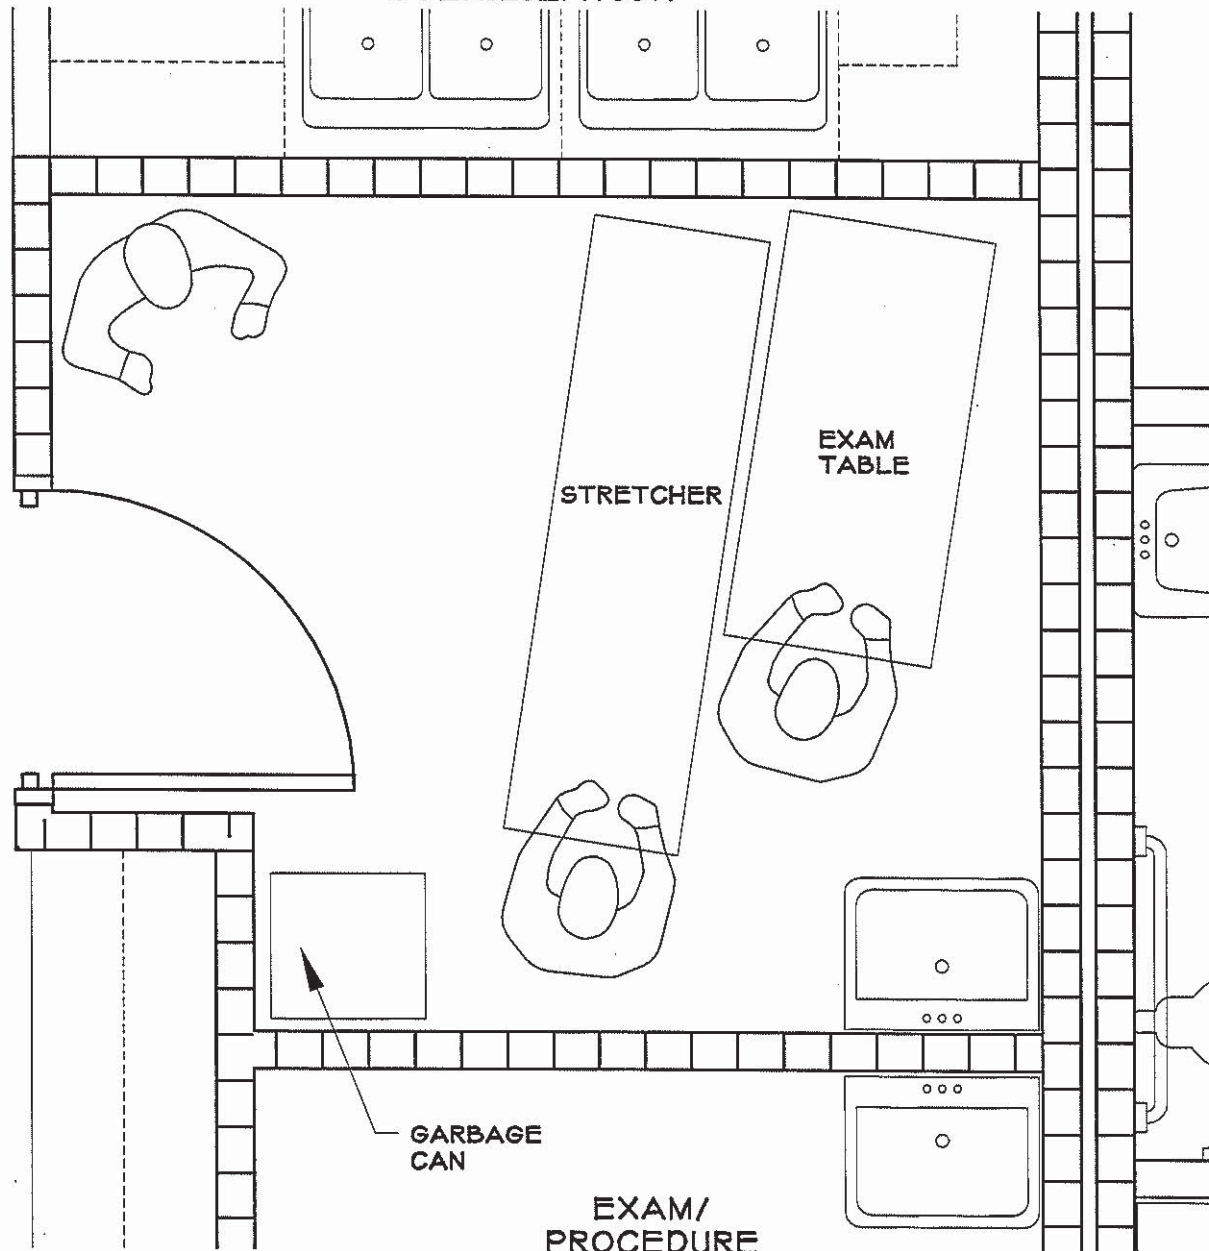

EXAM/
PROCEDURE

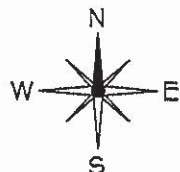

ENLARGED EXAM/PROCEDURE
ROOM FLOOR PLAN

SCALE: 1/2" = 1'-0"

NORTHLAND FAMILY PLANNING CLINIC, INC. EAST -
PATIENT TRANSFER, EXAM ROOM 1

3810 17 MILE ROAD
STERLING HEIGHTS, MI 48310