



**EXISTING REFLECTED CEILING**  
 SCALE: 1/2" = 1'-0"  
 NORTH

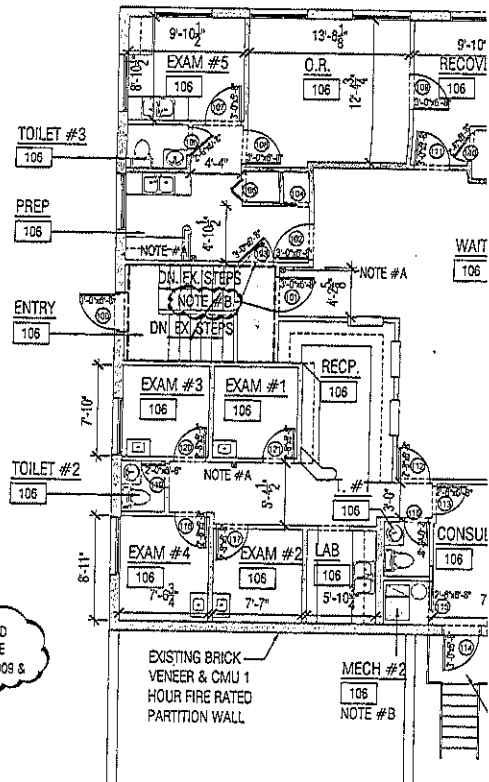

NOTE #A  
 EXISTING FIRE EXTINGUISHER

NOTE #B  
 VERIFY 1 HOUR SMOKE & FIRE BARRIER ASSEMBLY; IF REQUIRED  
 PROVIDE 1 HR SMOKE & FIRE RATED ASSEMBLY W/ 1 HOUR FIRE  
 RATED 1 1/2" DOOR & FRAME ASSEMBLY TO COMPLY W/ MBC 2009 &  
 NFPA 101 LIFE SAFETY CODE.

**EXISTING UPPER LEVEL FLOOR**

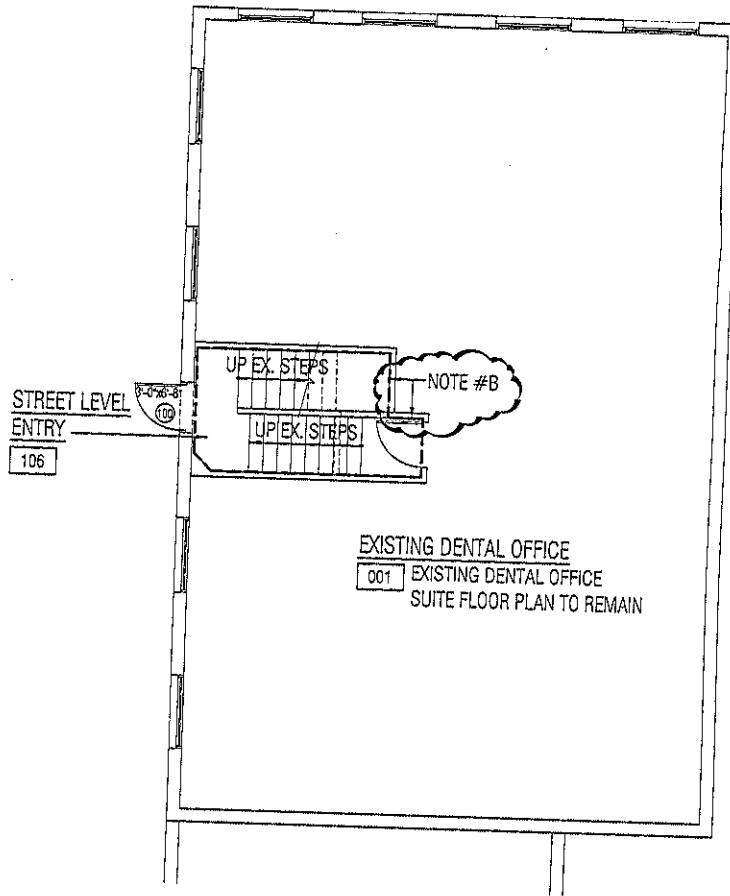


**EXISTING MAIN LEVEL FLOOR PLAN**  
 SCALE: 1/4" = 1'-0"  
 NORTH

EXAM #5

106

Z2-4  
15 cd  
N1-3

O.R.

106

Z2-3  
15 cd  
N1-2

RECOVERY

106

NOTE 3  
(TYP)  
Z2-2  
15 cd  
N1-1

SEE DETAIL  
THIS SHEET

MECH #1

106

WAITING

106

EXAM #3

106

Z2-3  
15 cd  
N2-2

EXAM #1

106

Z2-2  
15 cd  
N2-1

RECP.

106

Z2-1  
NOTE-3  
(TYP)

15 cd  
Z2-10  
N1-8

EXAM #4

106

15 cd  
Z2-5  
N2-4

EXAM #2

106

15 cd  
Z2-6  
N2-5

LAB

106

Z2-8

MECH #2


106


CONSULT.

106



NOTE 2  
(TYP)  
Z2-9  
Z2-10  
Z2-11

EXISTING MEANS OF  
EGRESS STAIR TO  
SIDEWALK

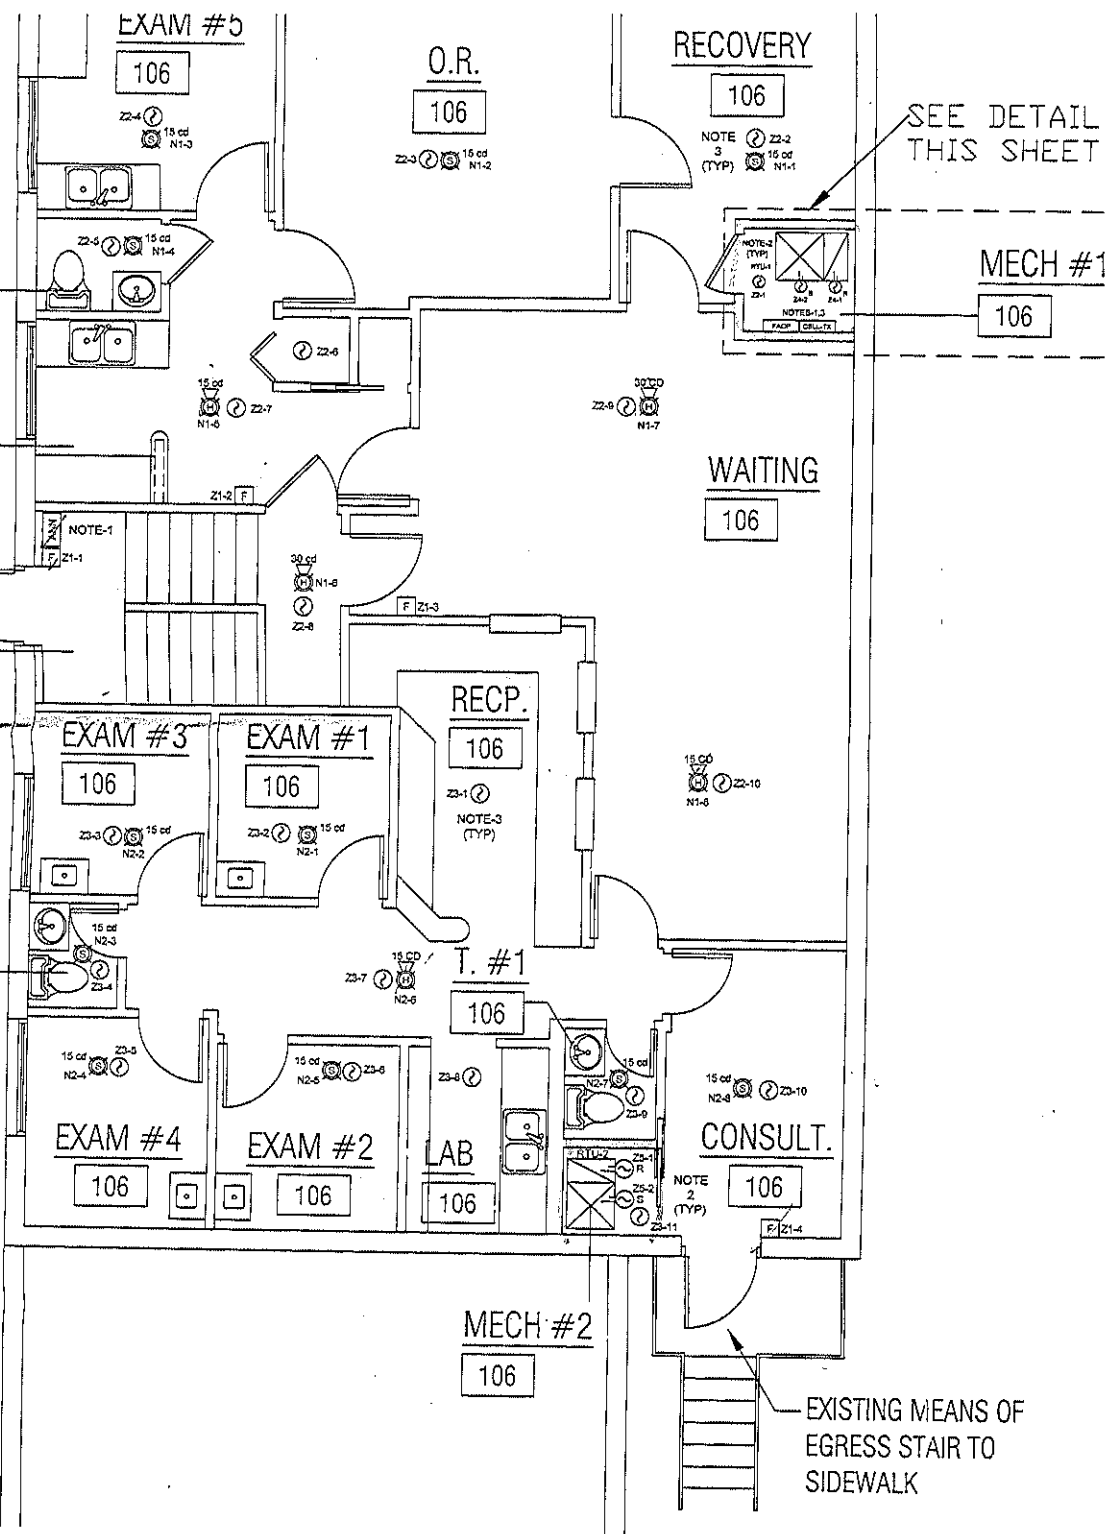

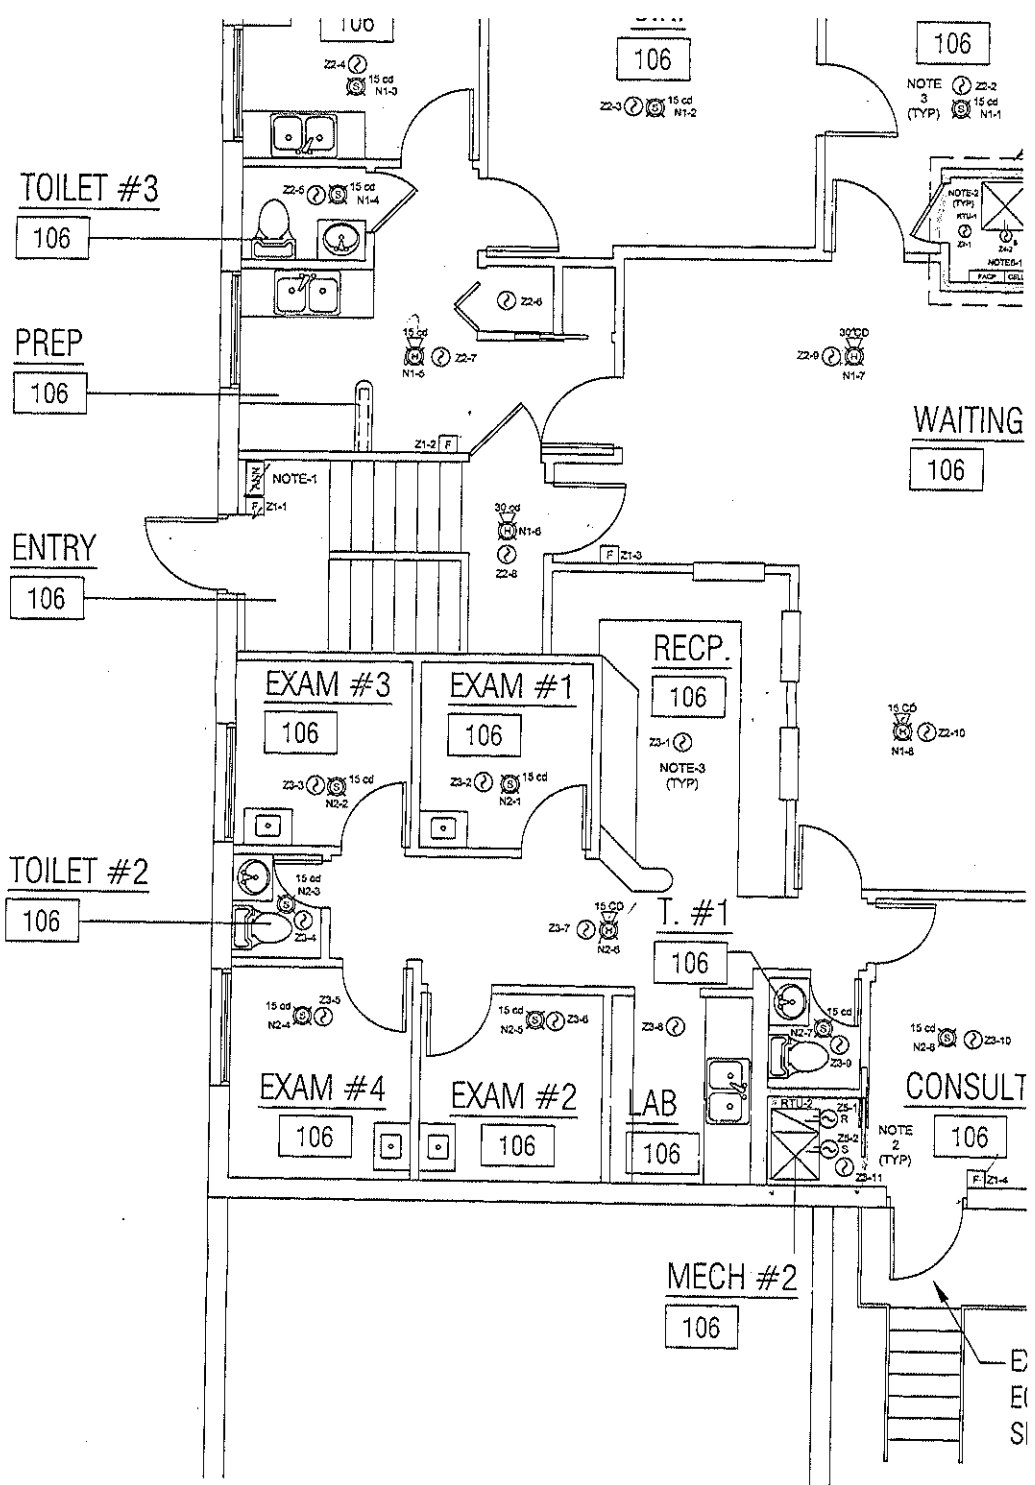


7

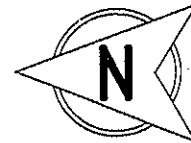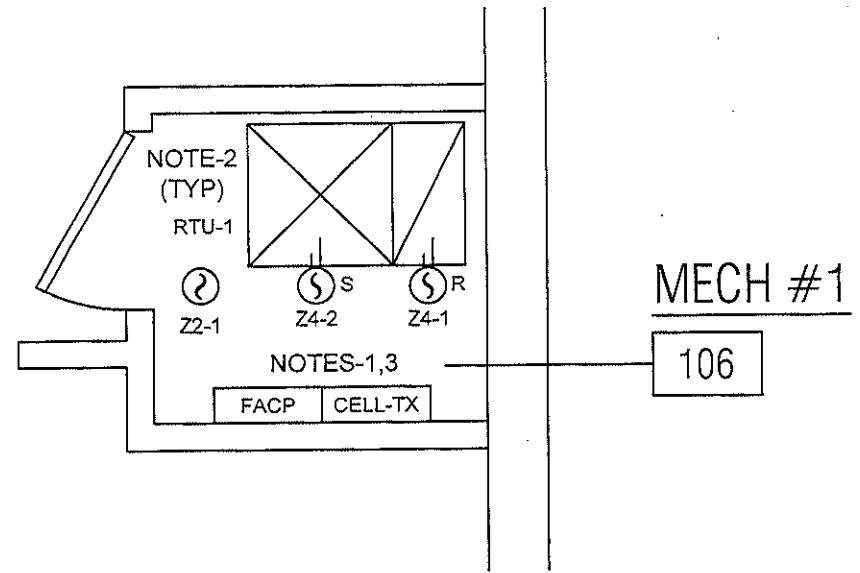


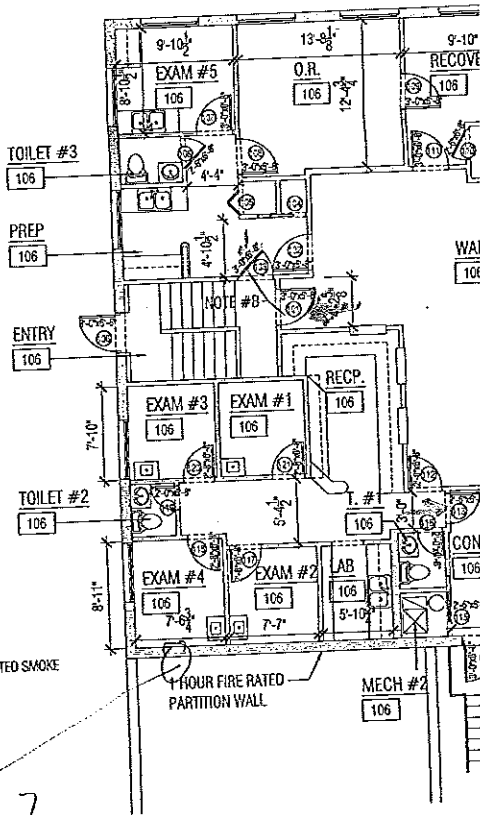
***DETAIL***

SCALE: 3/8" = 1'-0"

SECTION

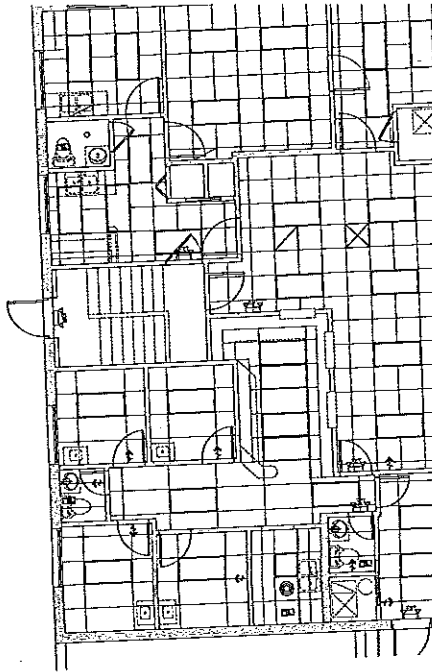

 EXISTING REFLECTED CEILING  
SCALE: 1/4" = 1'-0"  
NORTH




NOTE #A  
EXISTING FIRE EXTINGUISHER


NOTE #B  
VERIFY EXISTING 1 HOUR FIRE RATED SMOKE  
BARRIER (UL # U419)

-# 7

3  
E  
C  
1

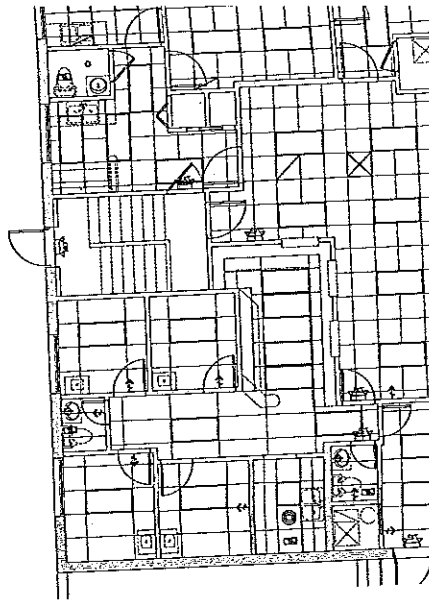

EXISTING REFLECTED CEILING  
SCALE: 1/4" = 1'-0"  
NORTH

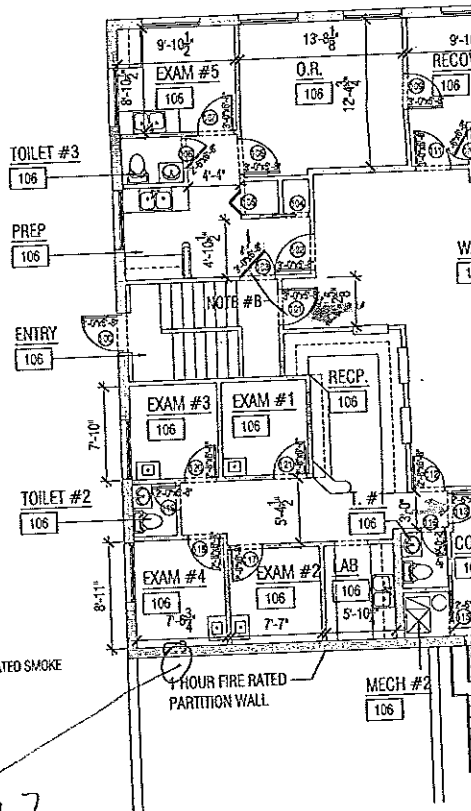

NOTE #A  
EXISTING FIRE EXTINGUISHER

NOTE #B  
VERIFY EXISTING 1 HOUR FIRE RATED SMOKE  
BARRIER (UL # U419)

# 7  
21.3.7.1

EXISTING UPPER LEVEL FLC  
SCALE: 1/4" = 1'-0"  
NORTH  
SQUARE F